



長福寺 庫裏改築工事


社寺建築 (株)松原工務店

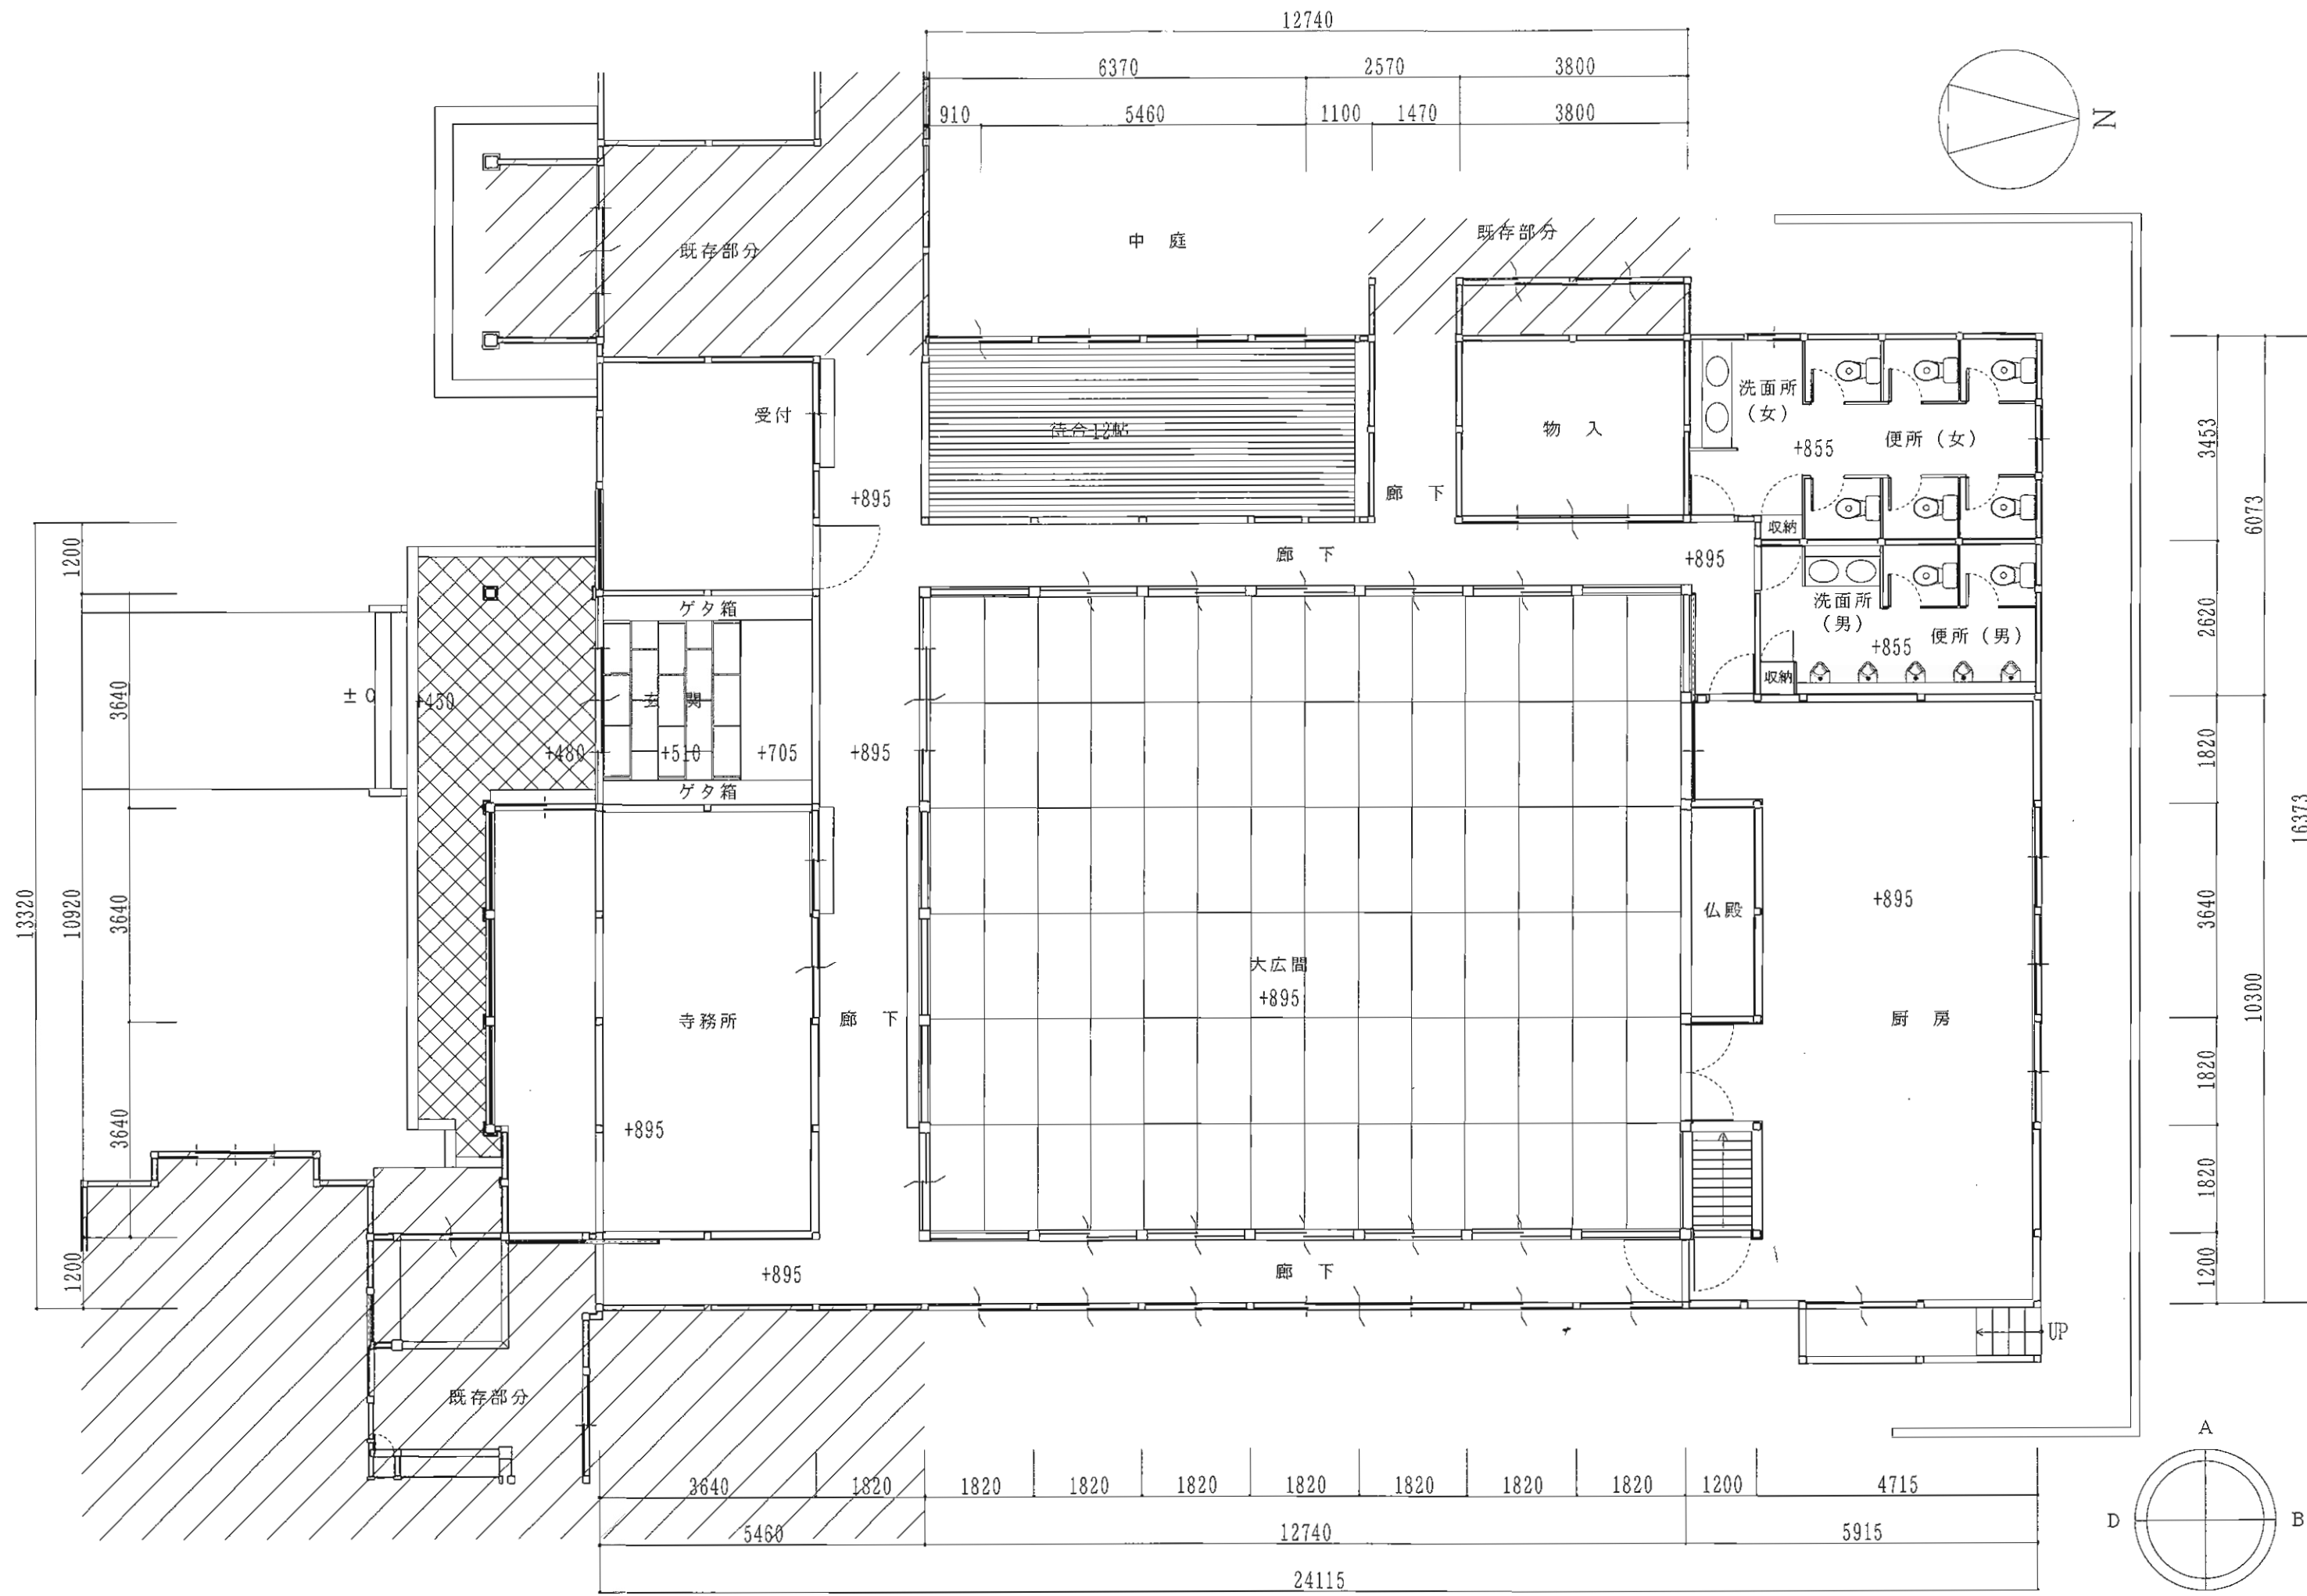


1 : 平面図 (1/100)

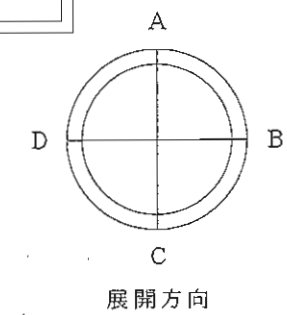


展開方向

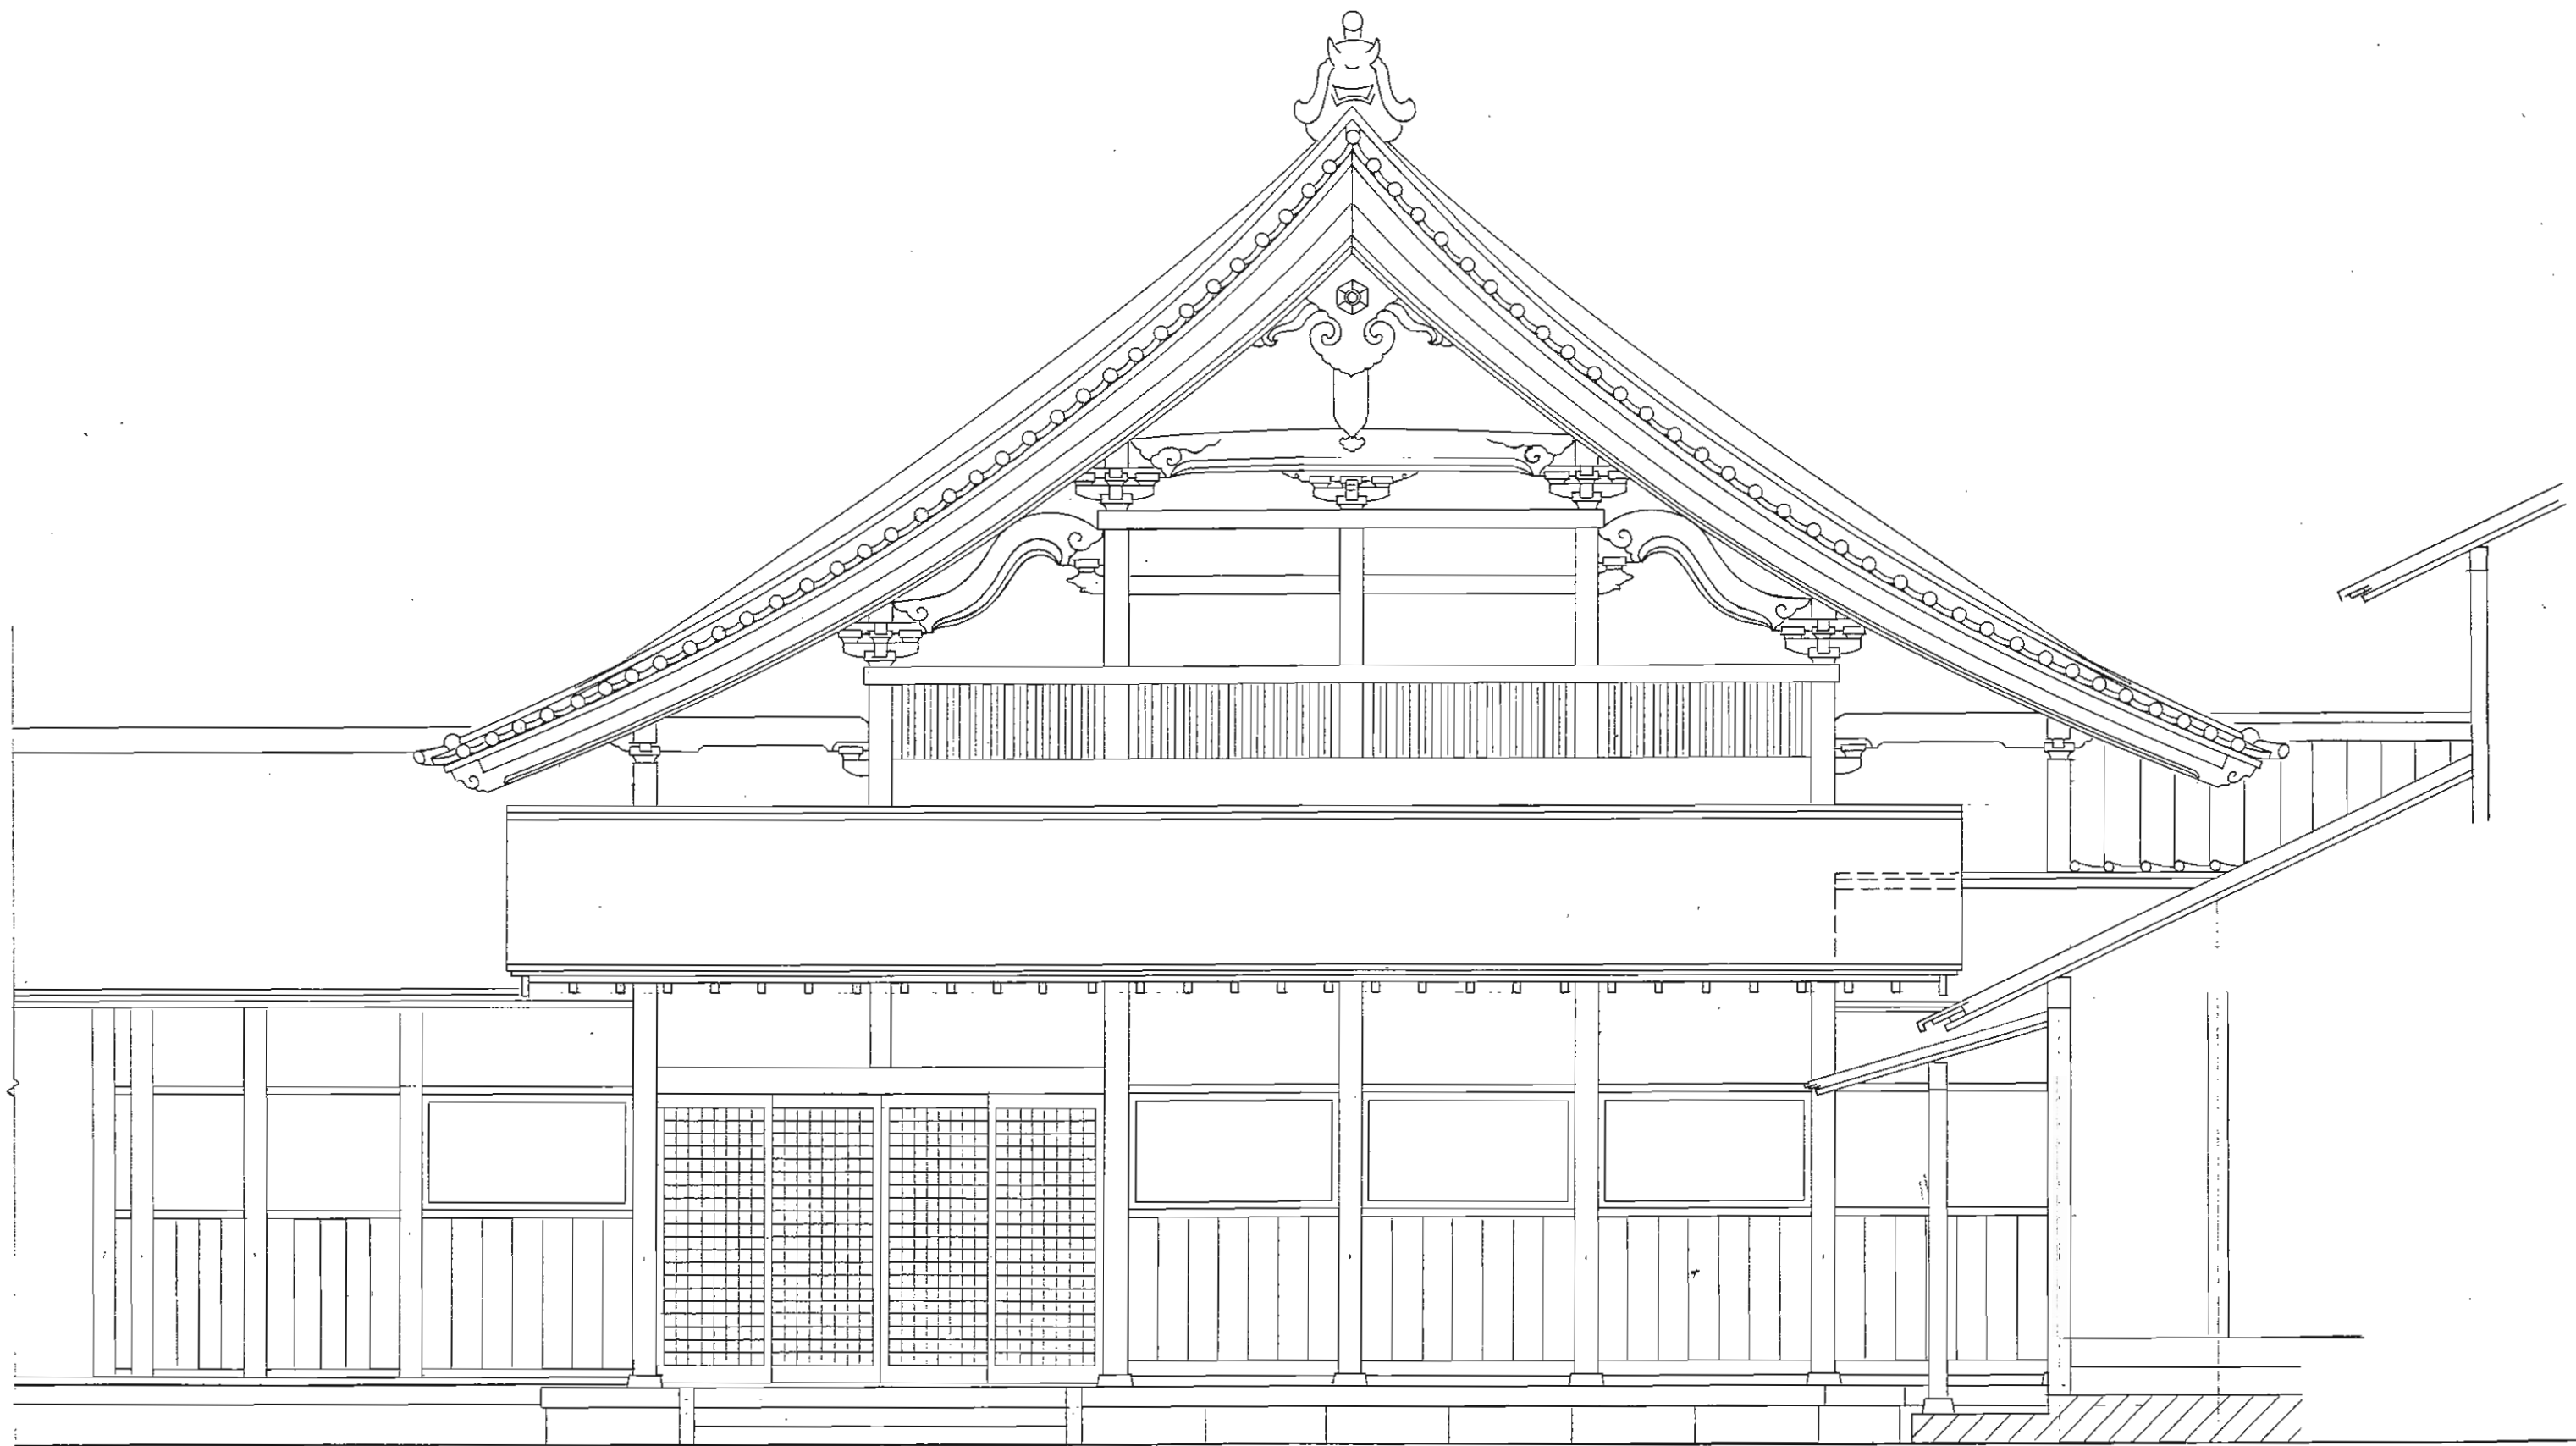


2:南立面图(1/50)

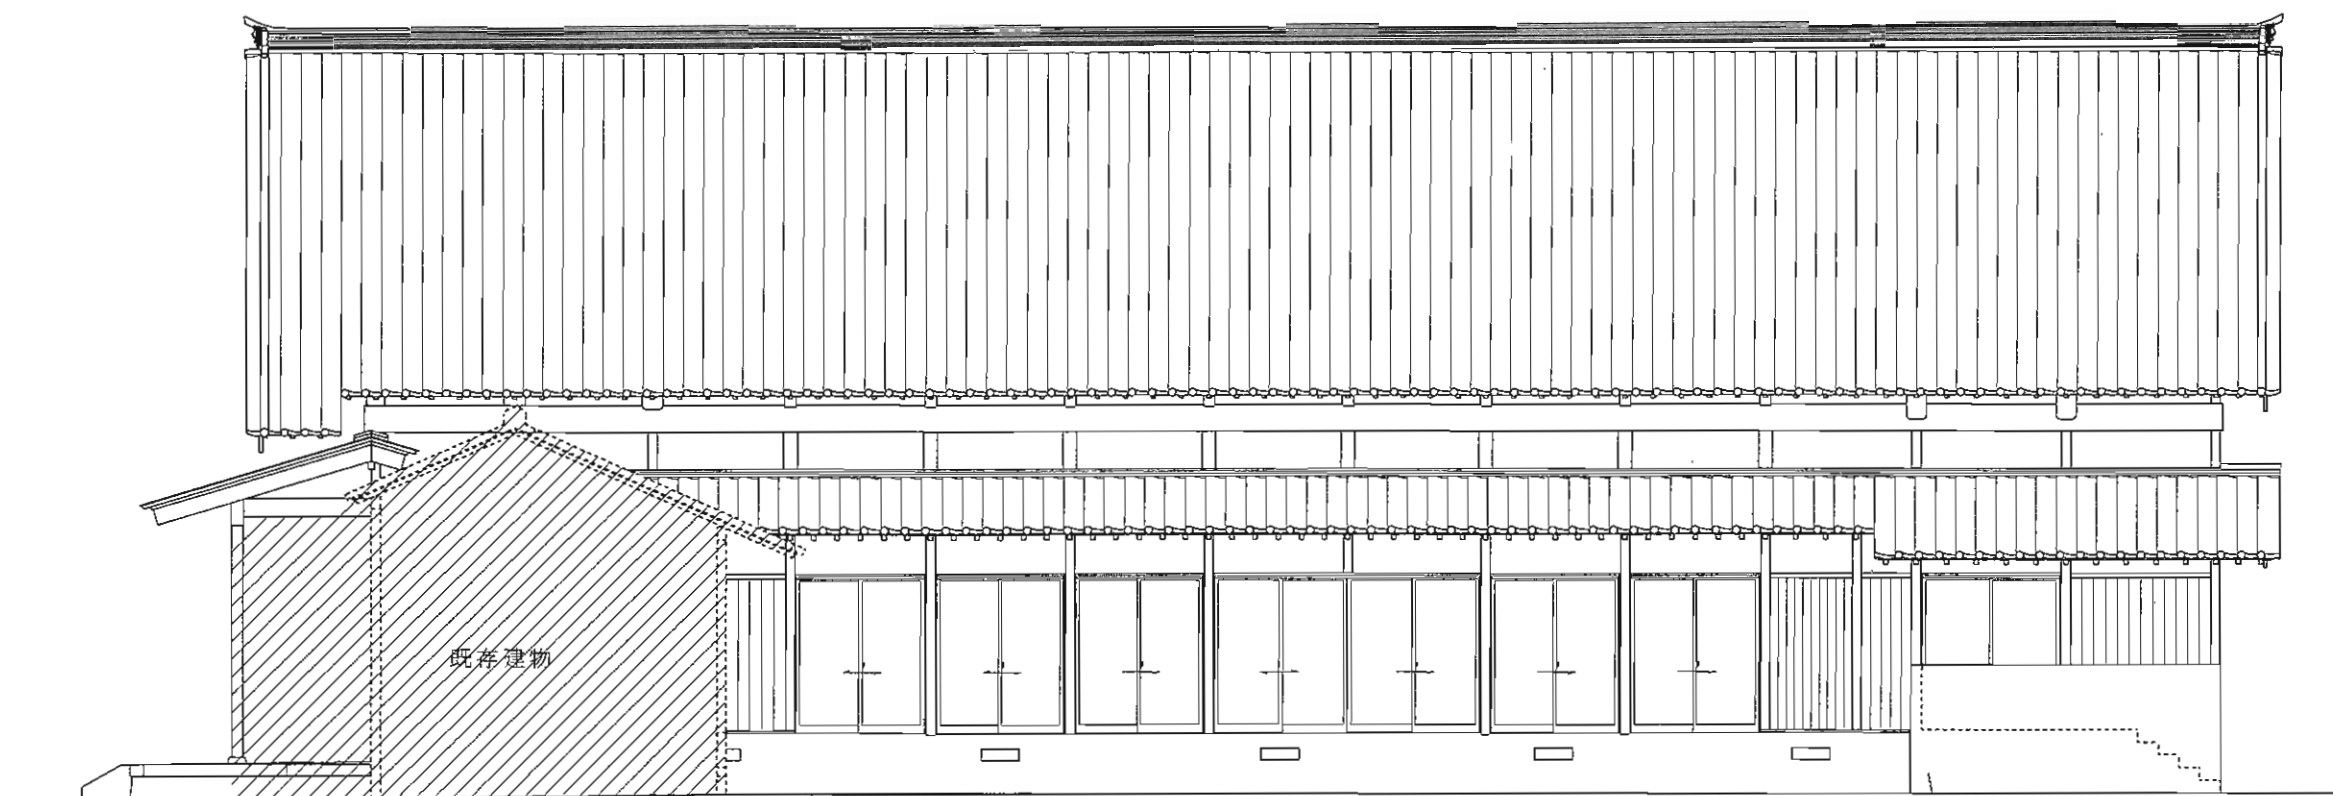

3 : 東立面図 (1/100)

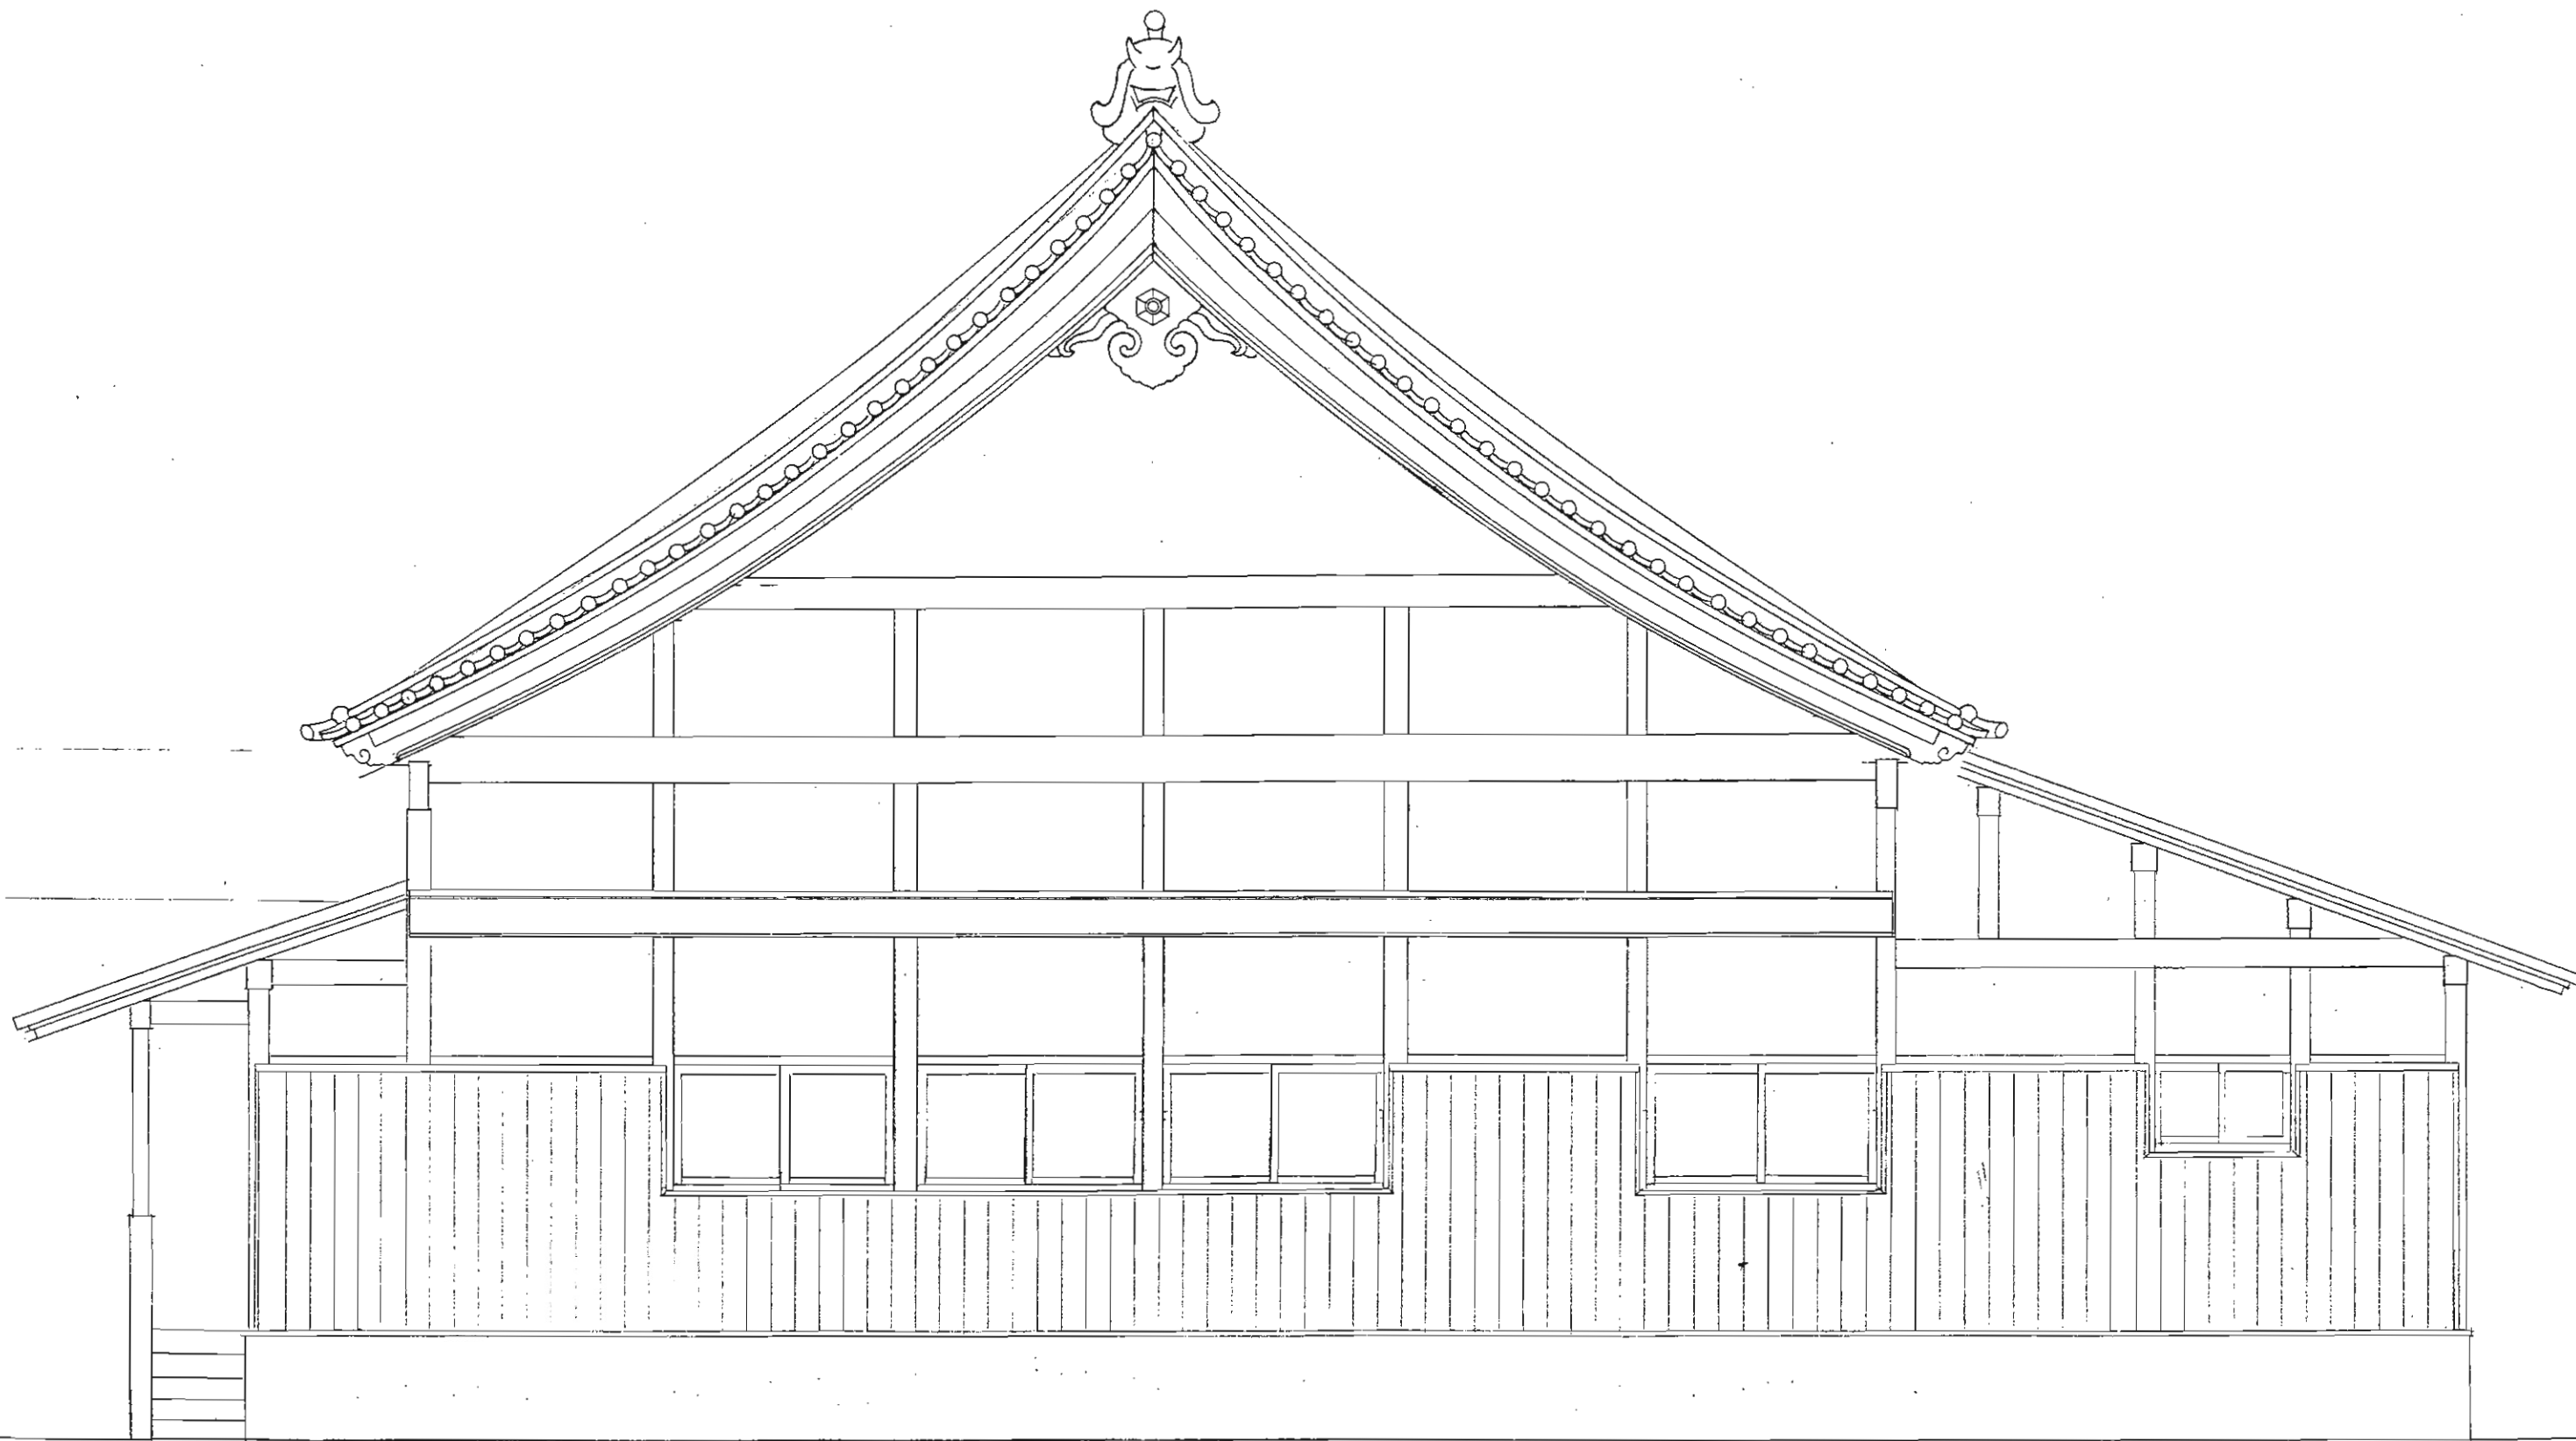

4:北立面图(1/50)

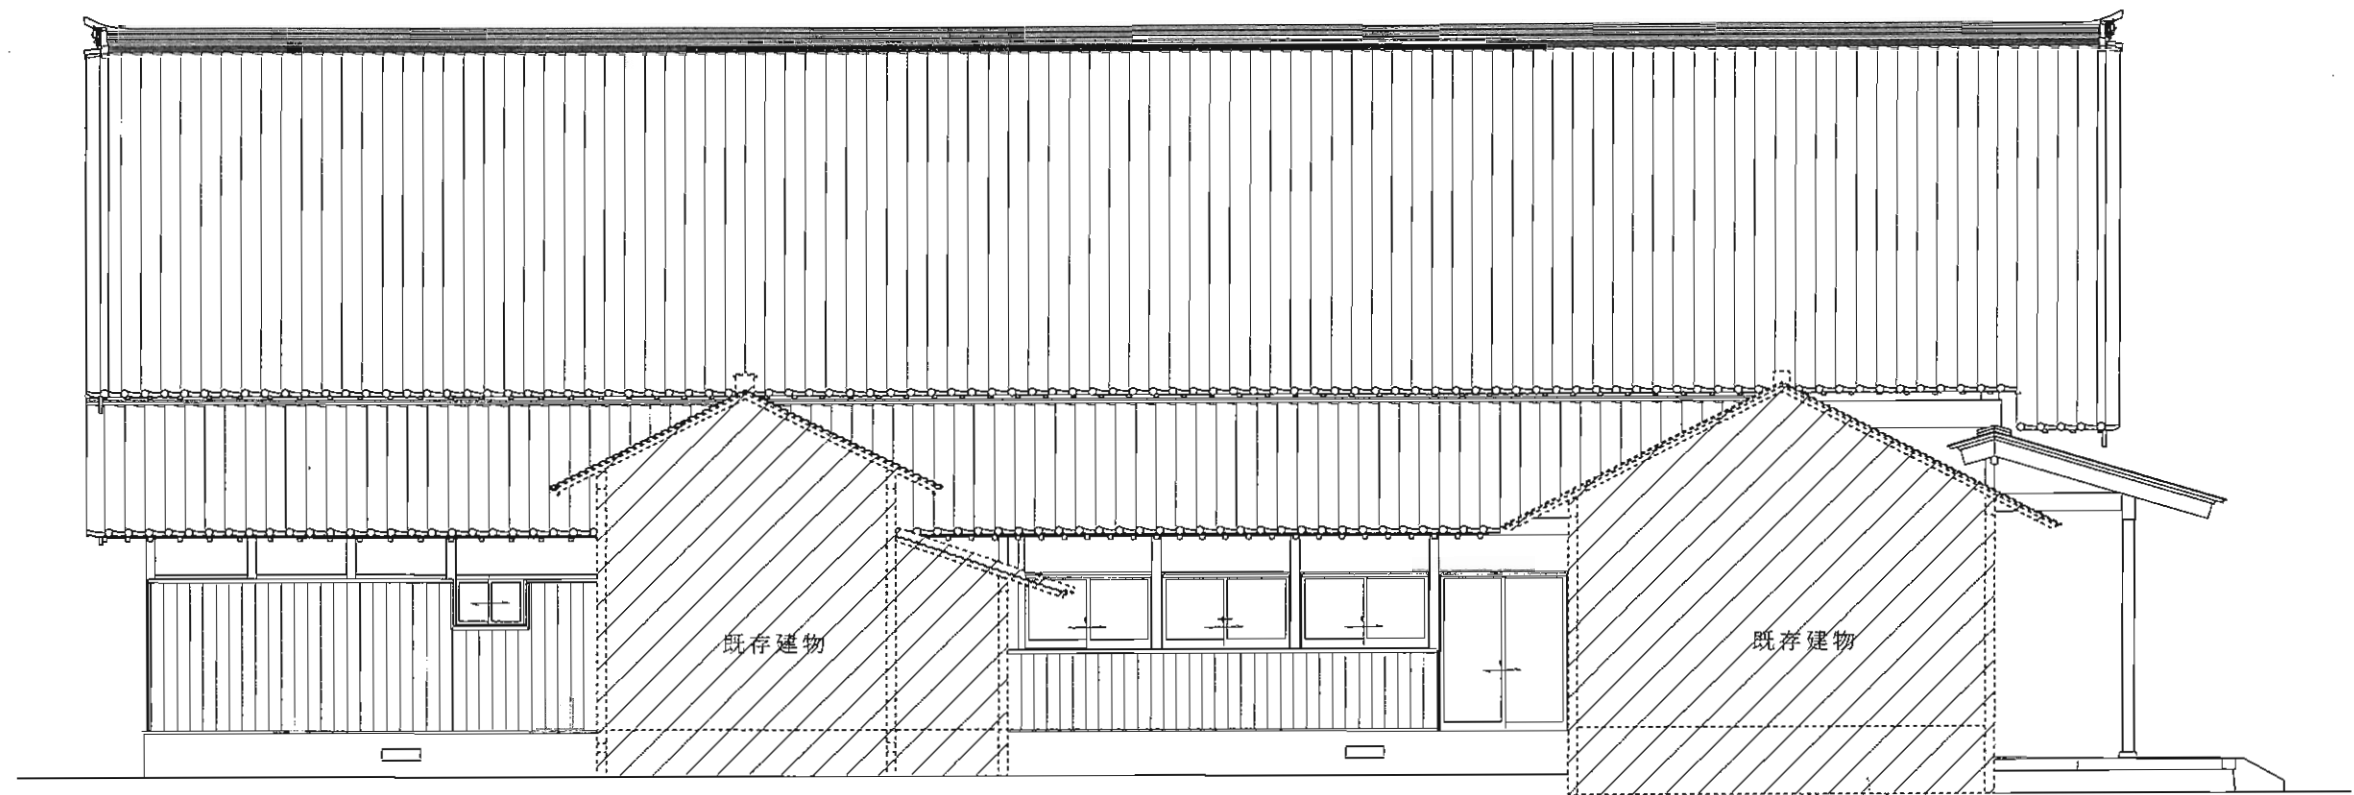

5 : 西立面图 (1/100)